



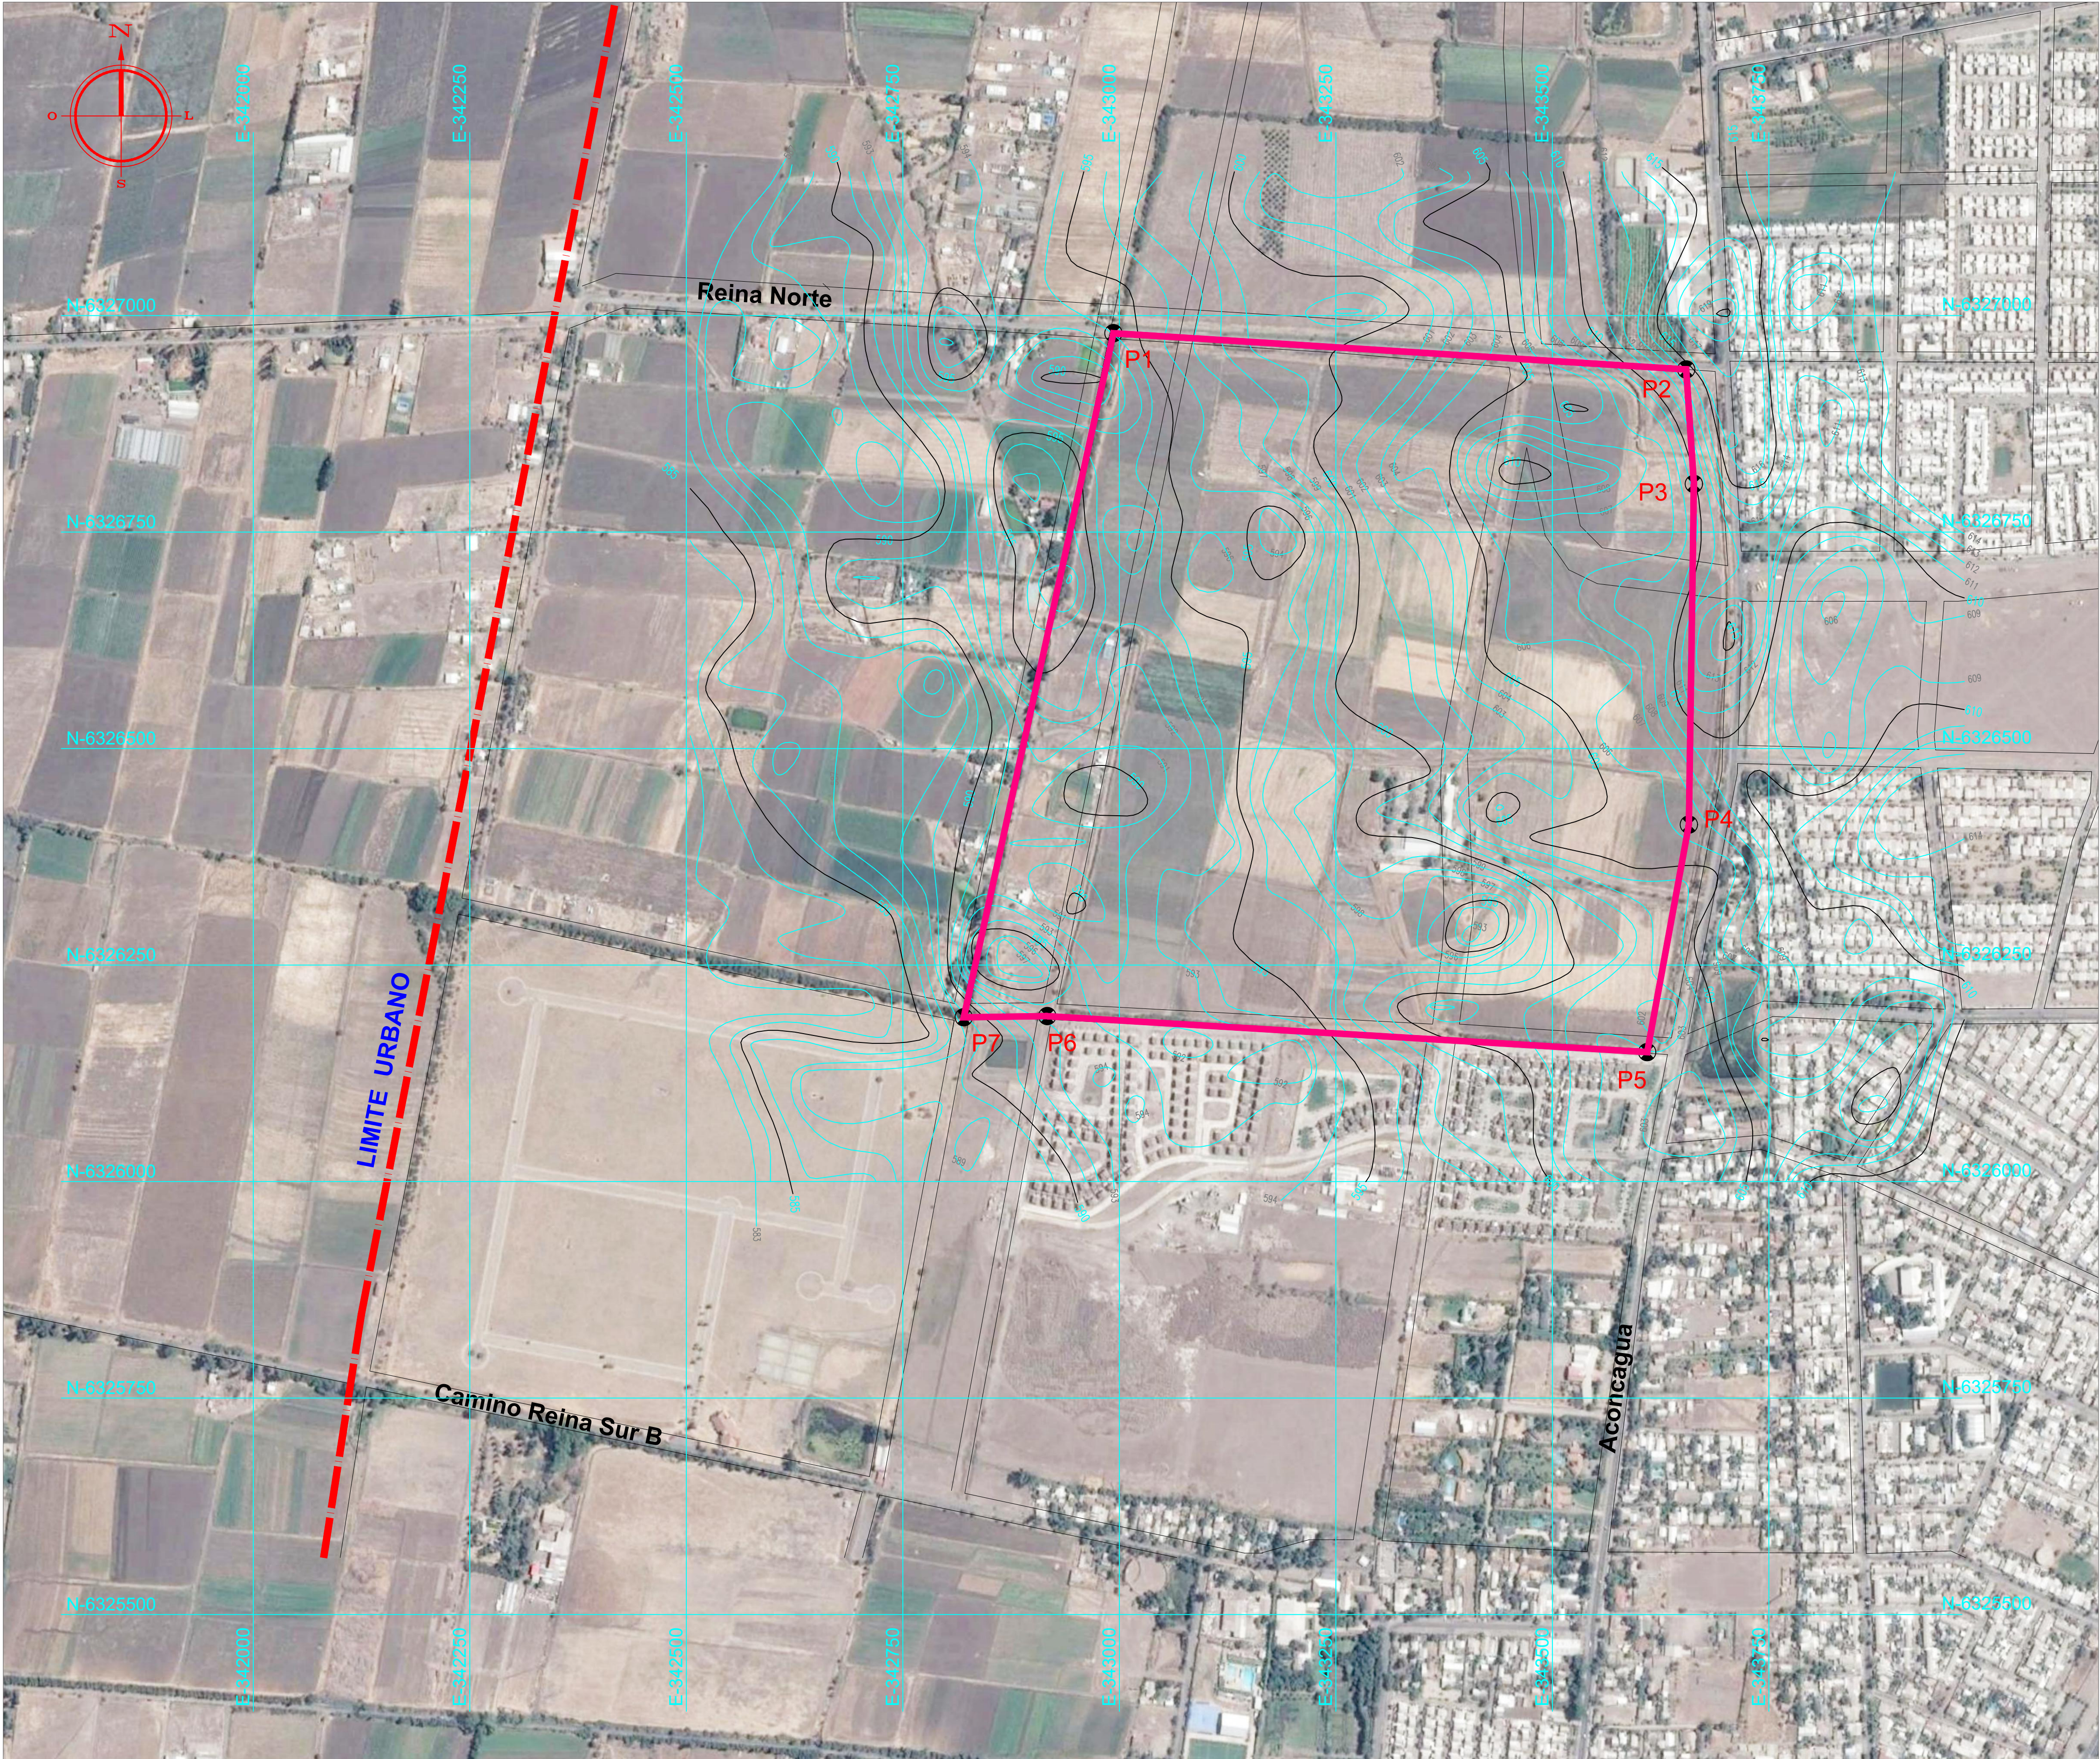

PLANTA GENERAL
ESCALA 1 : 4.000

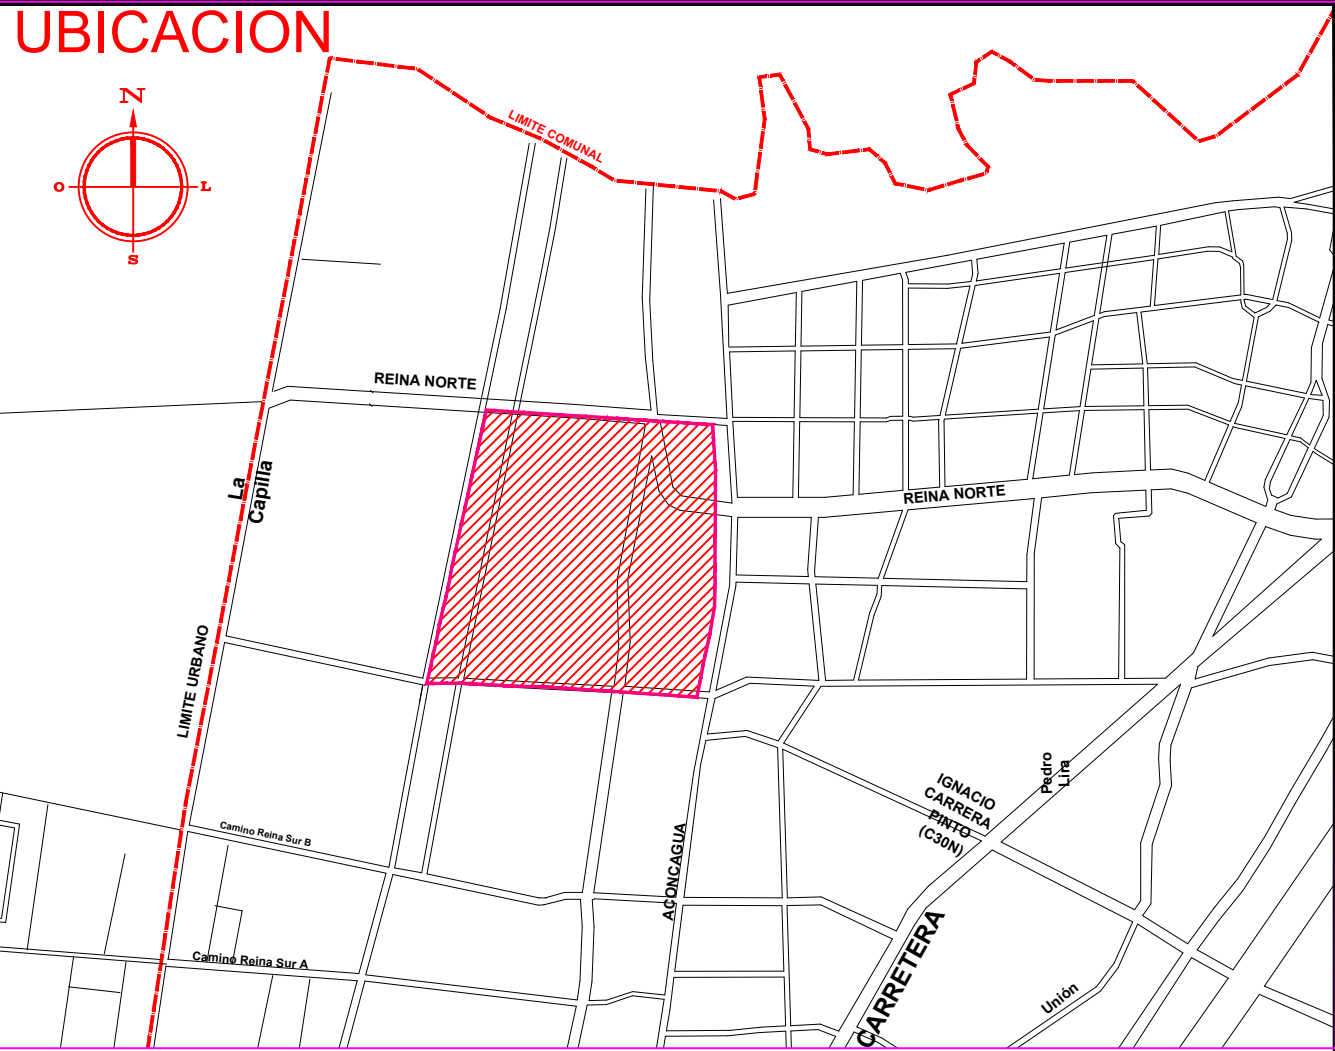

CUADRO DE SUPERFICIES TERRENO		
POLIGONO	M2	HA
P1-P2-P3-P4-P5-P6-P7-P1	589.429,27	58.94
TOTAL SUPERFICIE	589.429,27	58.94

COORDENADAS		
PUNTO	NORTE	ESTE
P1	6326979.60	342993.24
P2	6326937.70	343654.51
P3	6326805.54	343663.43
P4	6326412.13	343657.61
P5	6326149.41	343609.50
P6	6326191.02	342916.84
P7	6326189.65	342820.40

SISTEMA DE COORDENADAS UTM DATUM WGS 84

— — — — —	Limite Urbano
— — — — —	Limite Area de Concesion

AGUAS SANTIAGO NORTE
Empresa de Servicios Sanitarios

ACTUALIZACIÓN PLAN DE DESARROLLO 2025 -2030
TERRITORIO OPERACIONAL
CONCESION REINA NORTE (SC-13-57)

REGION METROPOLITANA	PROVINCIA SANTIAGO	COMUNA COLINA
PROYECTADO :	MANDANTE :	

APROBACION

REVISOR

GERENTE GENERAL

PROYECTO N°

CARTA N°

DEC.

PLANO 1 DE 5

AGOSTO 2025